



Ground Floor Plan
Scale 1:100
439.00m²

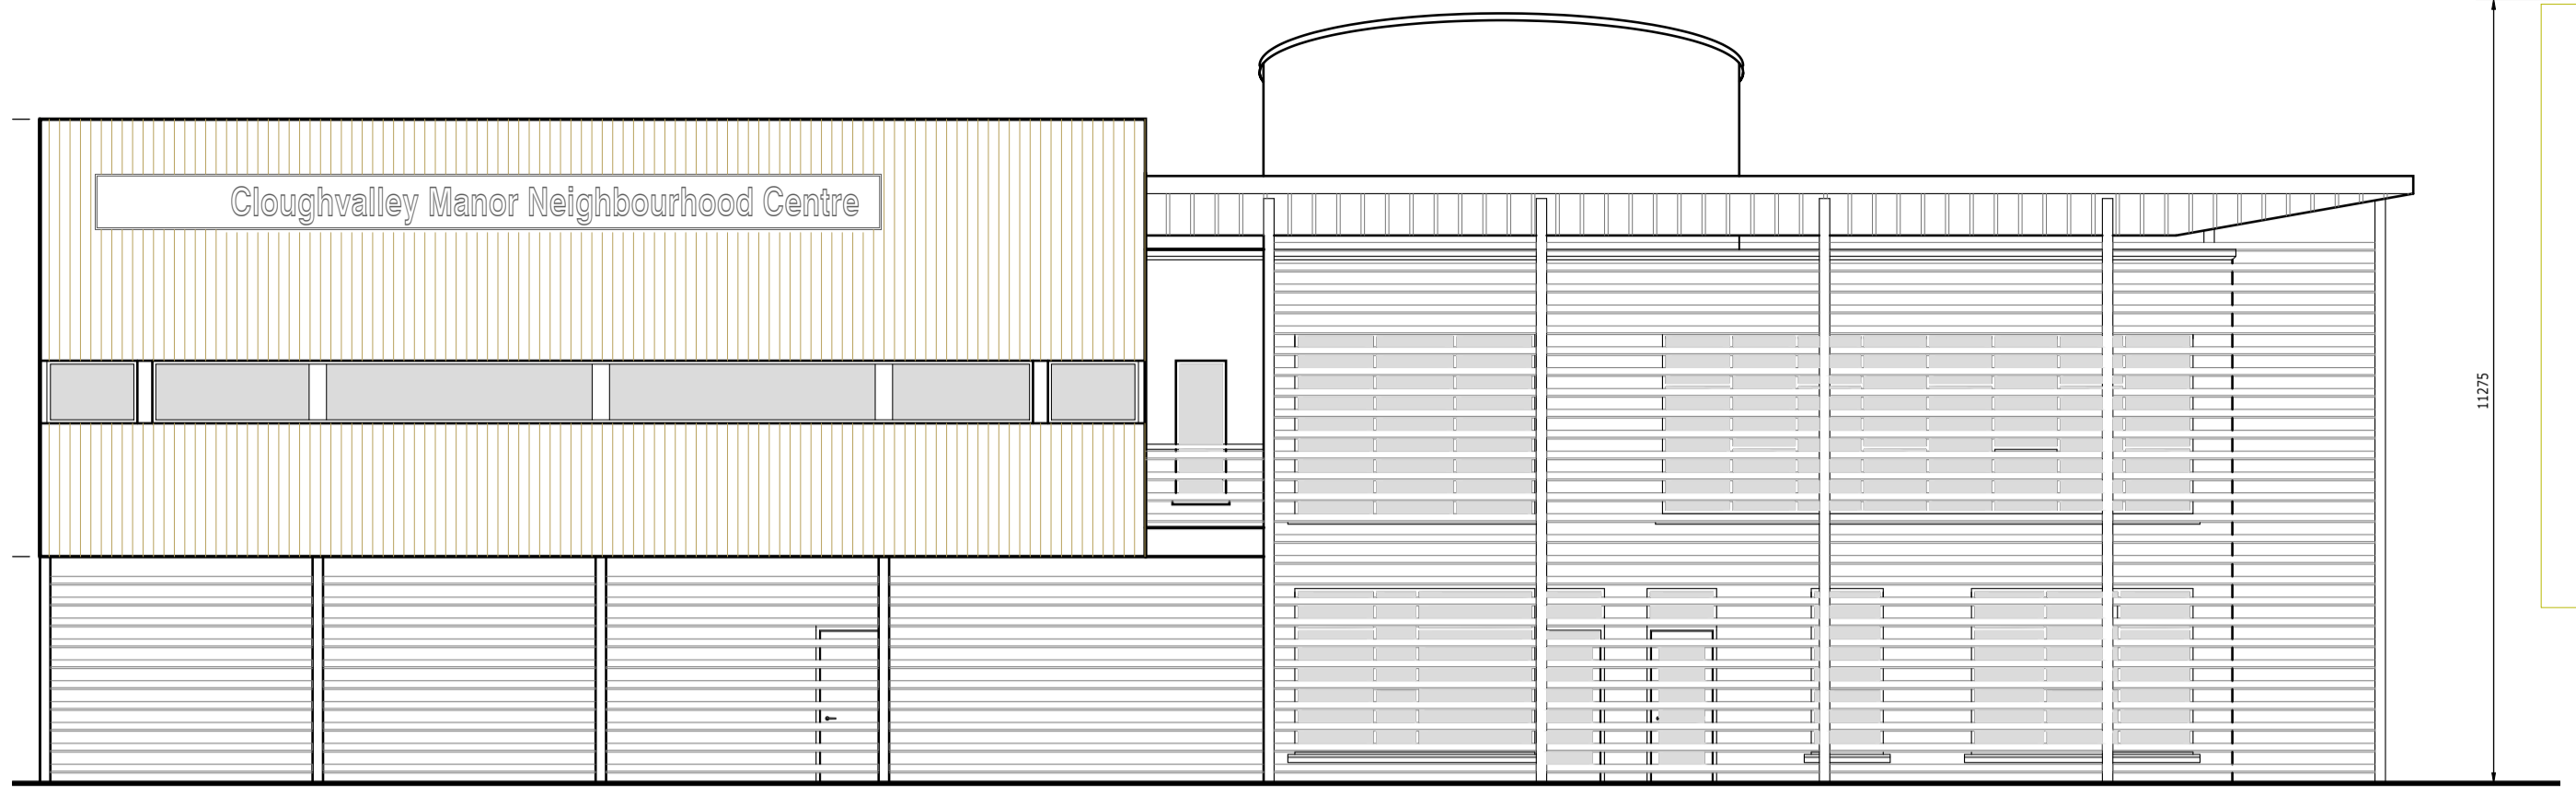


Western Elevation
Scale 1:100


- Finishes**
- Polished limestone facing cladding
 - Black trocal imitation tanding seam roof cladding
 - Black seamless powder coated aluminum rainwater goods through
 - Light Grey coloured Aluminum Double glazed Windows
 - Grey Aluminum Doors
 - Roof window to be by Vitral or Other similar approved
 - Iroko timber paneling where indicated
 - Iroko timber Breis soliel were indicated
 - 30m² Solar Panels to be Placed on the most appropriate roof plane depending individual orientation

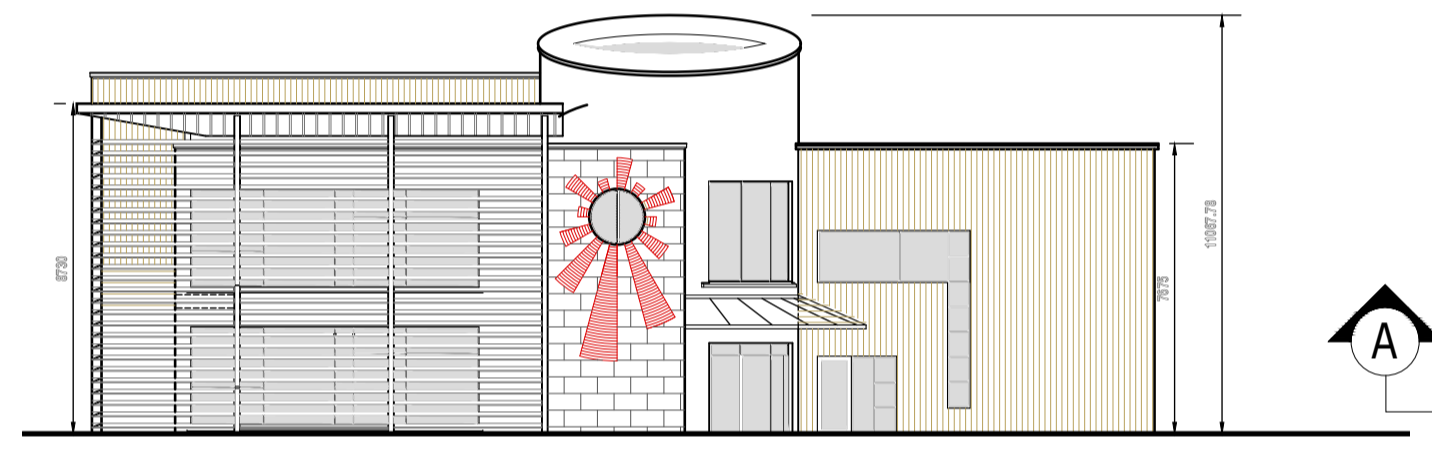


Southern Elevation
Scale 1:200

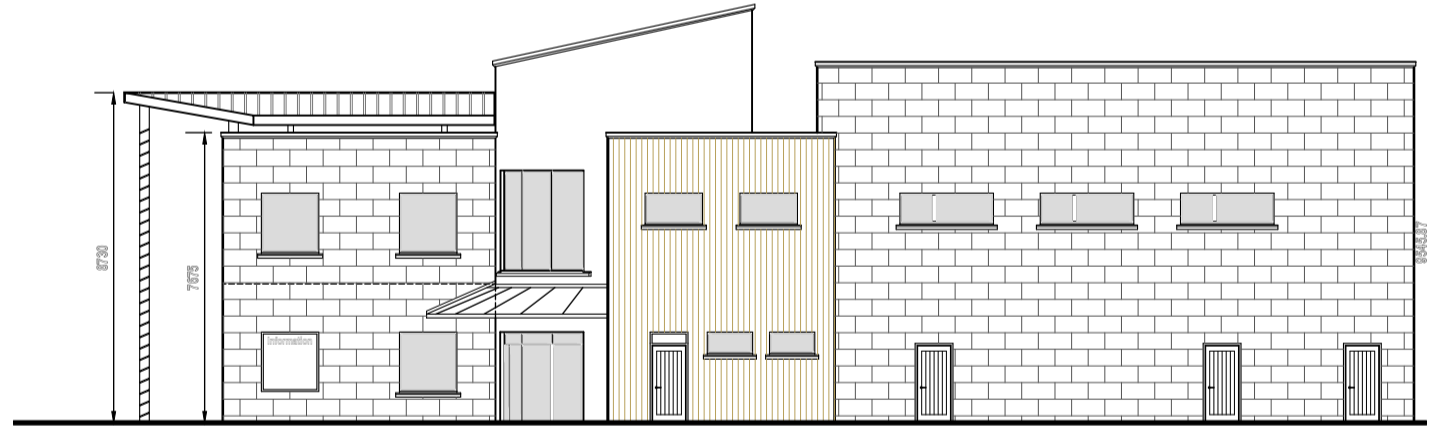


Eastern Elevation
Scale 1:200

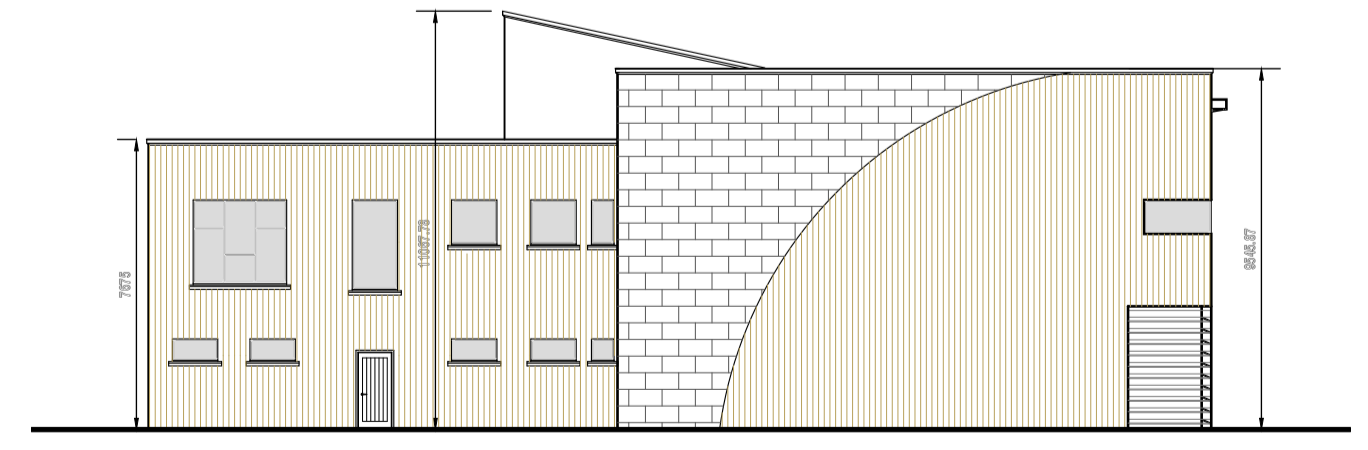

Northern Elevation
Scale 1:200

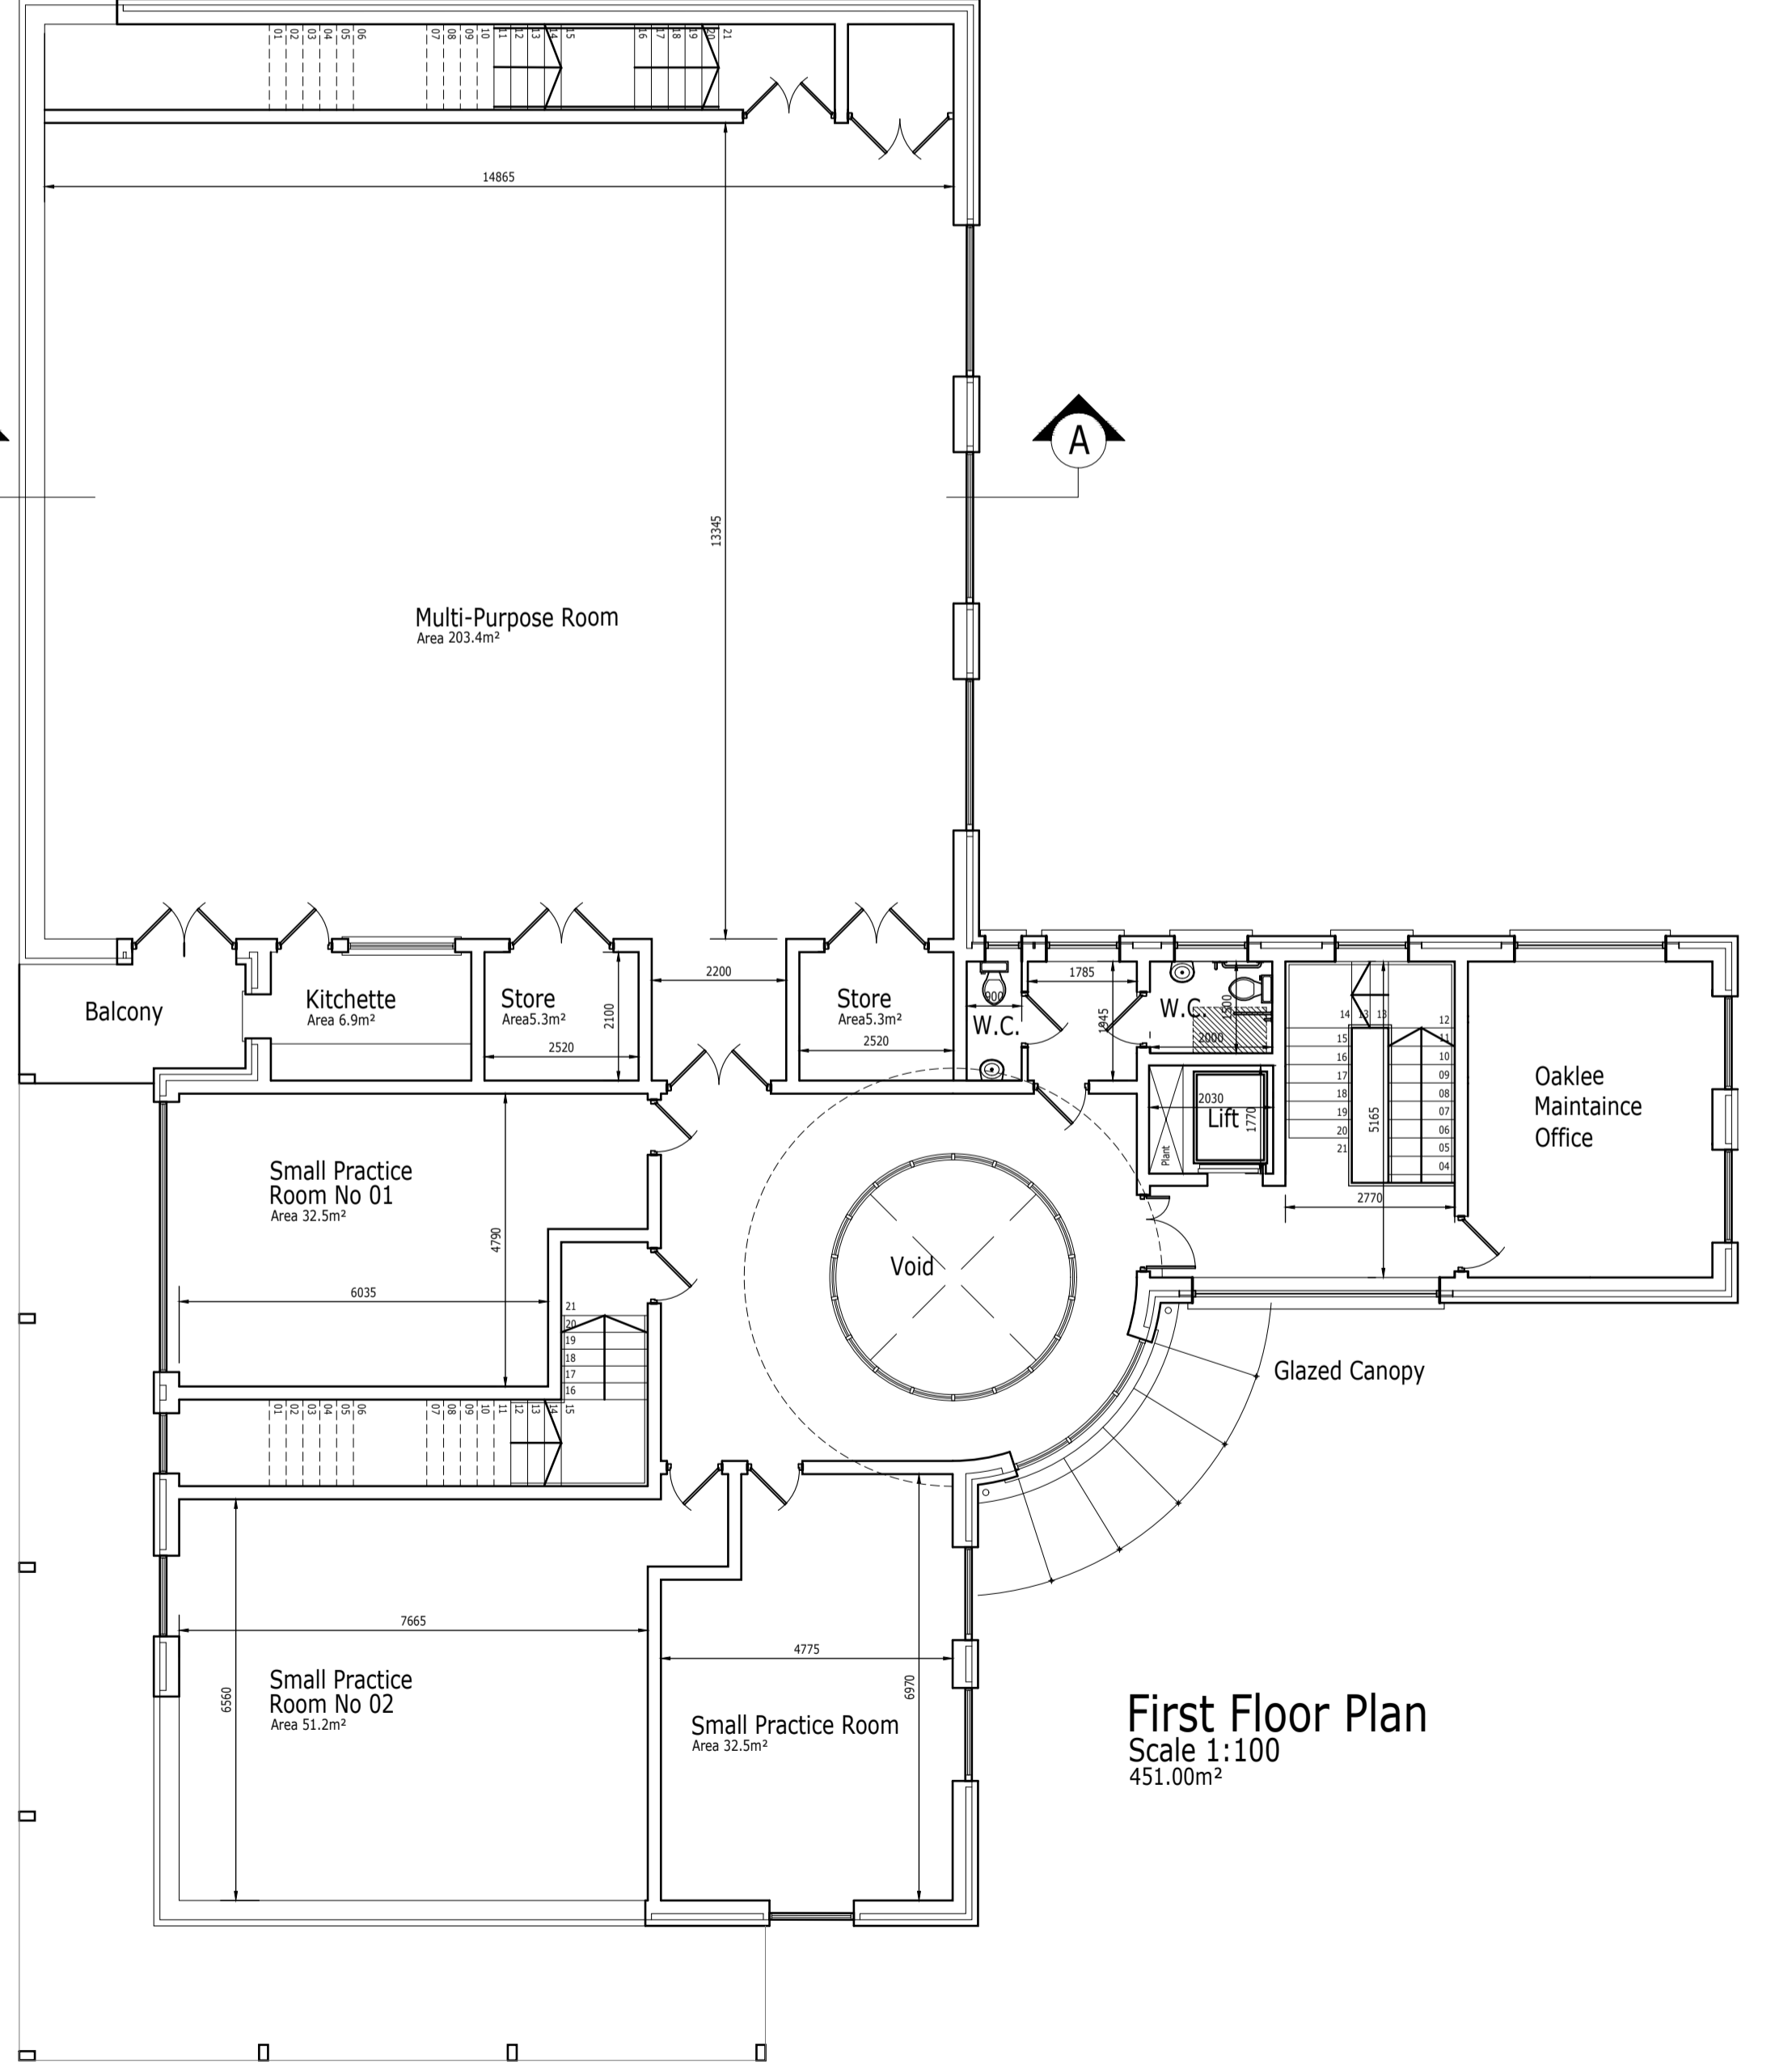

First Floor Plan
Scale 1:100
451.00m²

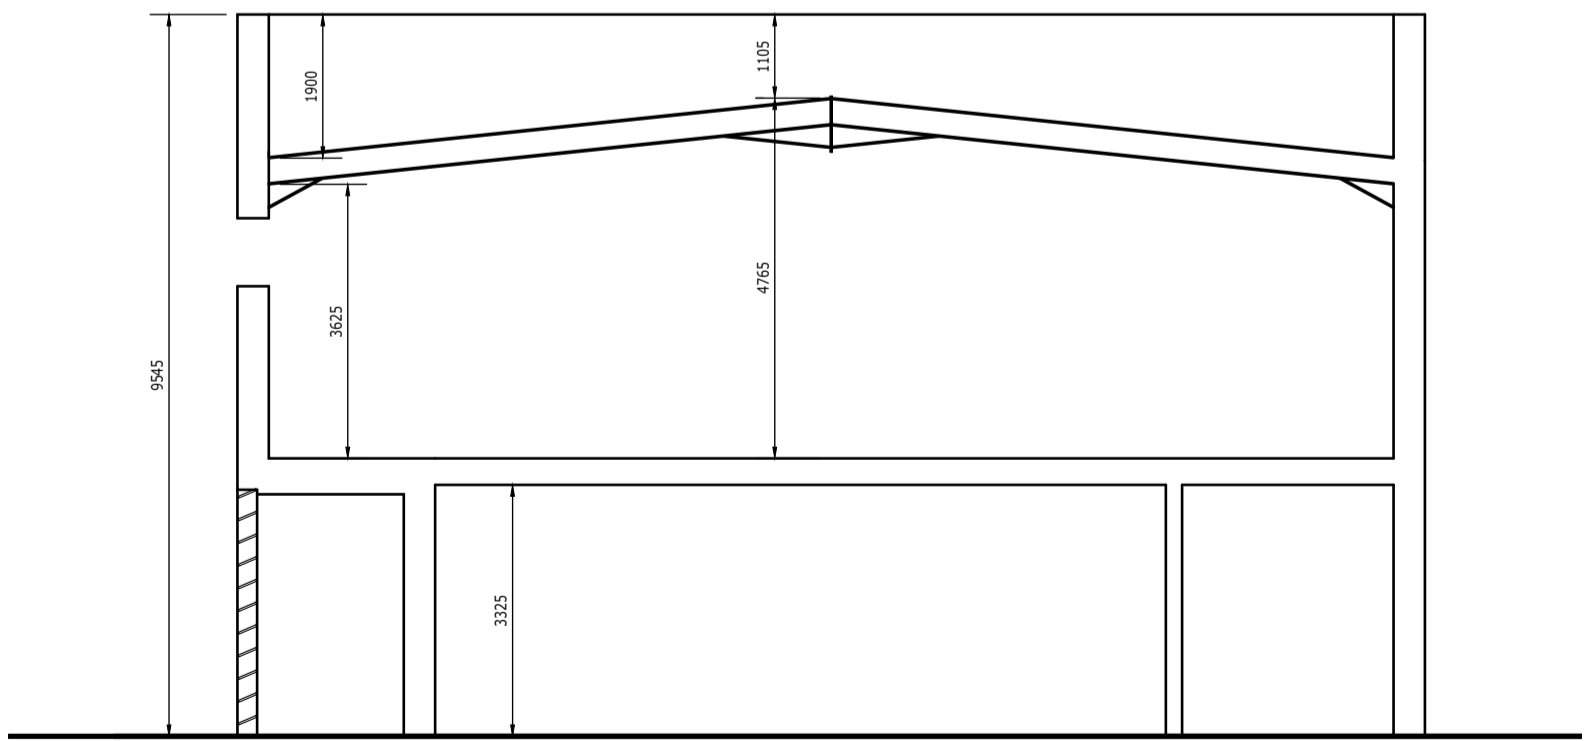

Section A-A
Scale 1:100

IMPORTANT:
THIS IS A PLANNING DRAWING ONLY. IT IS NOT A WORKING DRAWING FOR CONSTRUCTION AND MUST NOT BE USED AS SUCH. THE INFORMATION ON THIS DRAWING IS SUITABLE FOR FULFILLING THE REQUIREMENTS OF THE PLANNING PROCESS ONLY. MUCH INFORMATION OF A STRUCTURAL NATURE WILL BE MISSING FROM THE DRAWING AND SOME INFORMATION REQUIRED TO COMPLY WITH BUILDING REGULATIONS MAY BE MISSING. IT IS STRONGLY RECOMMENDED THAT THE ENGINEER BE CONSULTED FOR THE PREPARATION OF FULL WORKING DRAWINGS.

Revisions:	
Drawn by:	KOREilly
Checked:	
Scale:	As Shown
Date:	26-05-2008
Designed By:	KOREilly
Job Title:	New Residential Development
Project:	Cloughvalley Lower Carrickmacross
Dwg. No.:	3389c-08-026
Rev. No.:	